




CLEARLINE

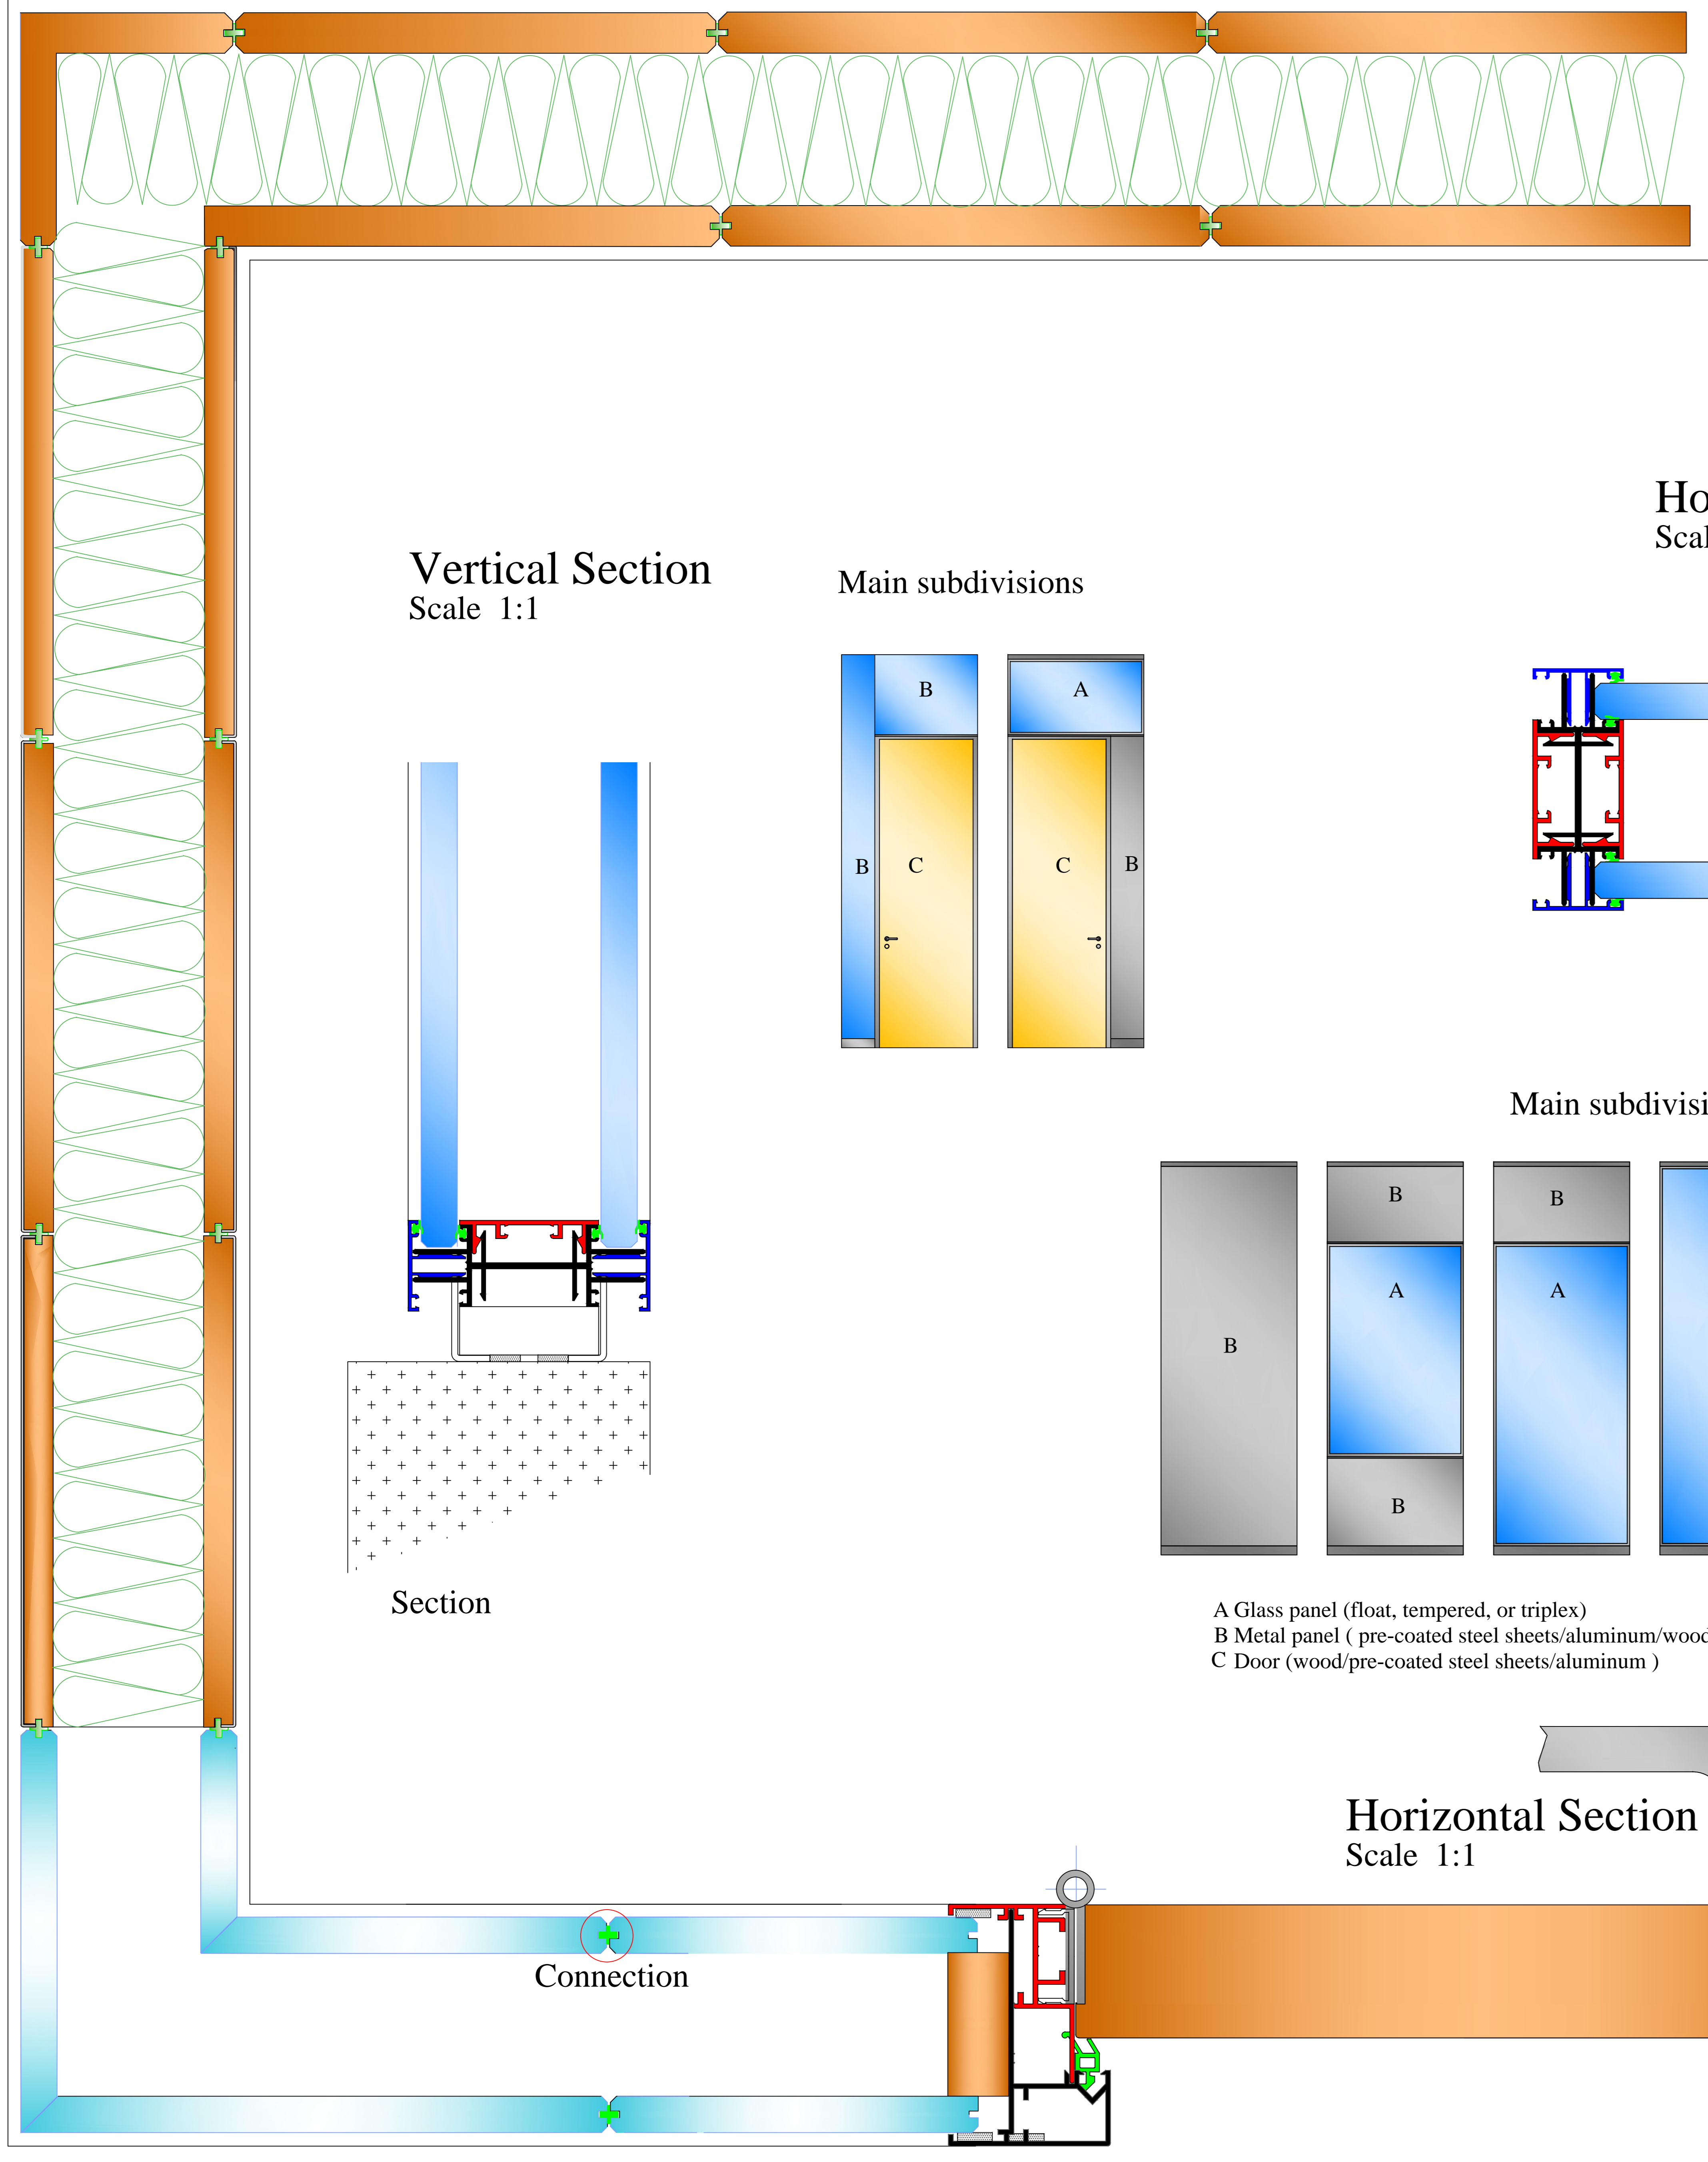


Vertical Section
Scale 1:1

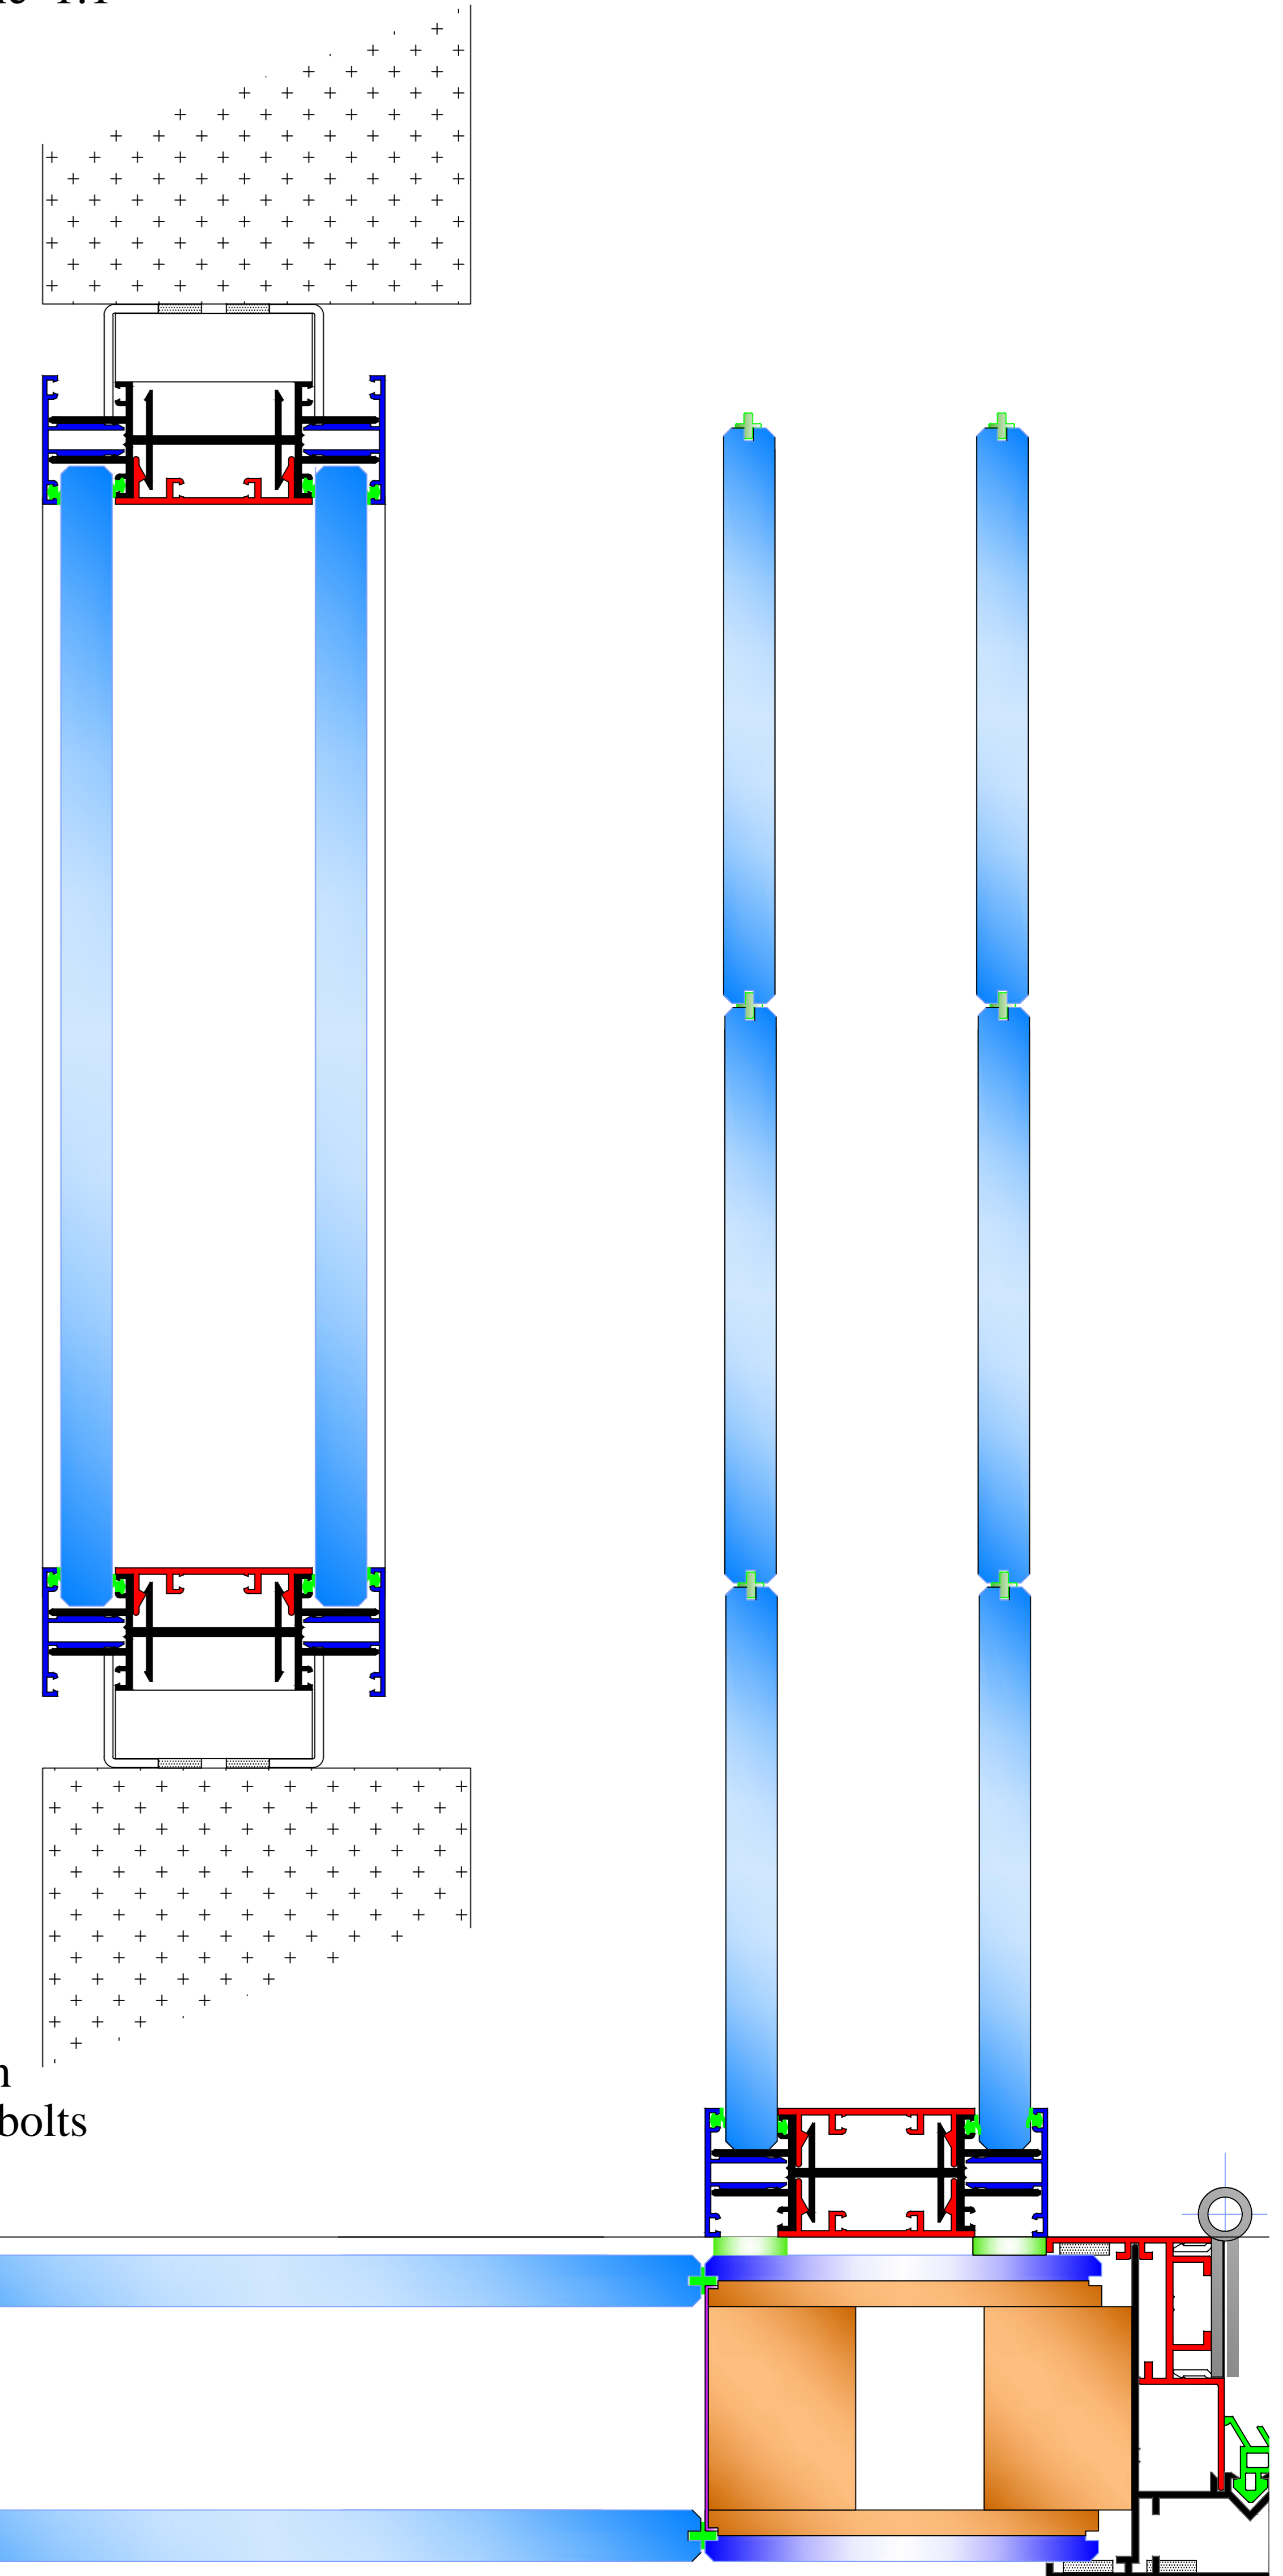


Horizontal Section
Scale 1:1

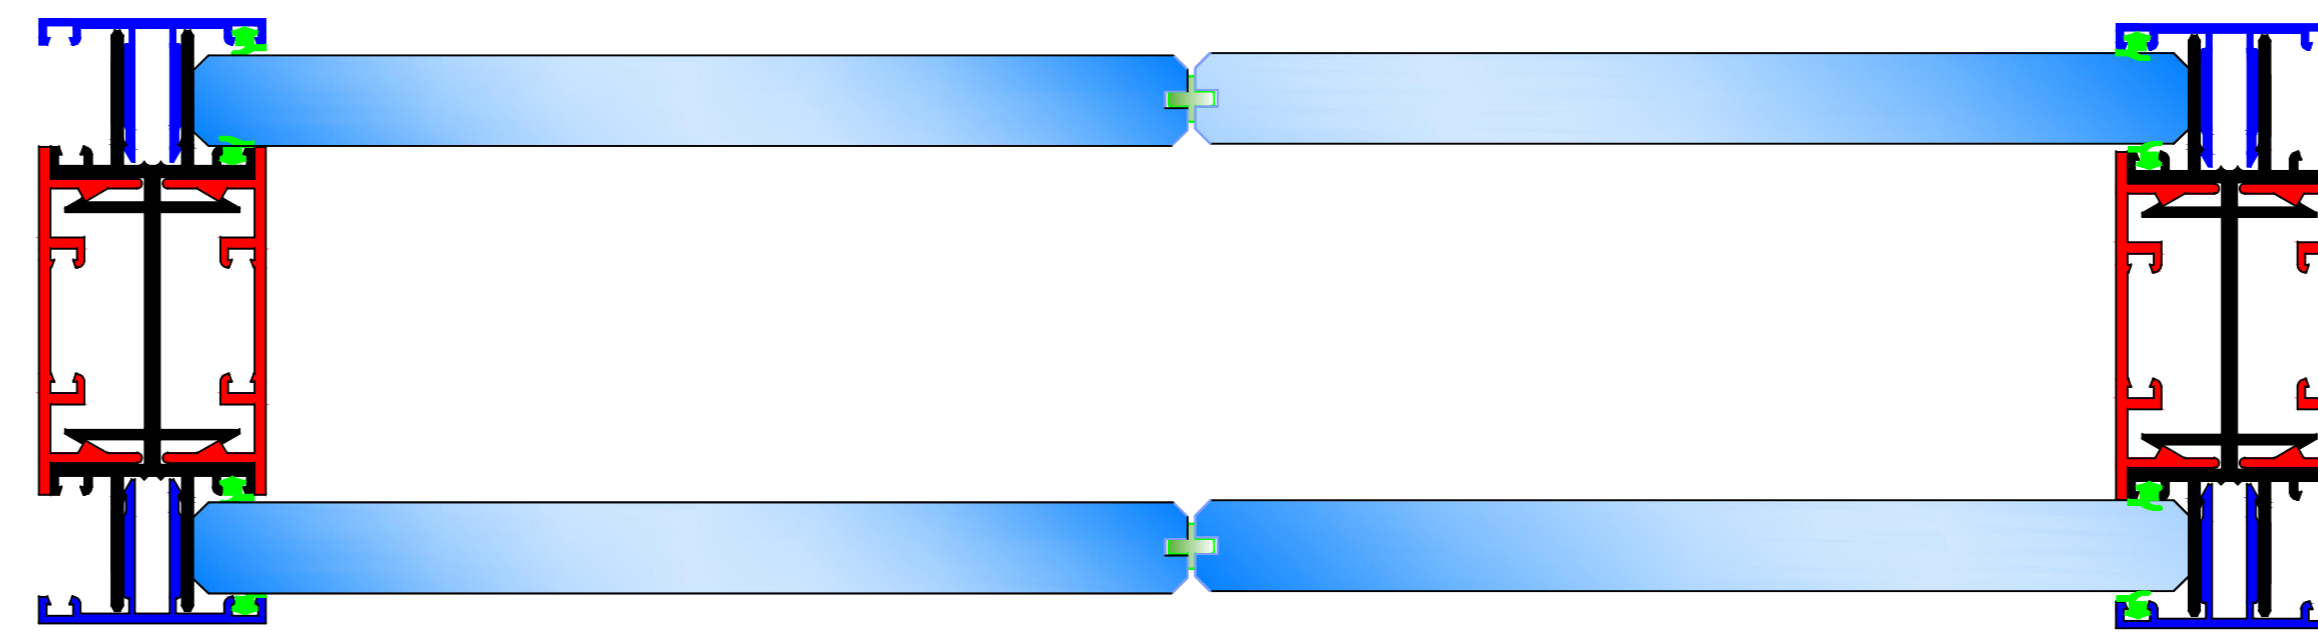


Vertical Section
Scale 1:1

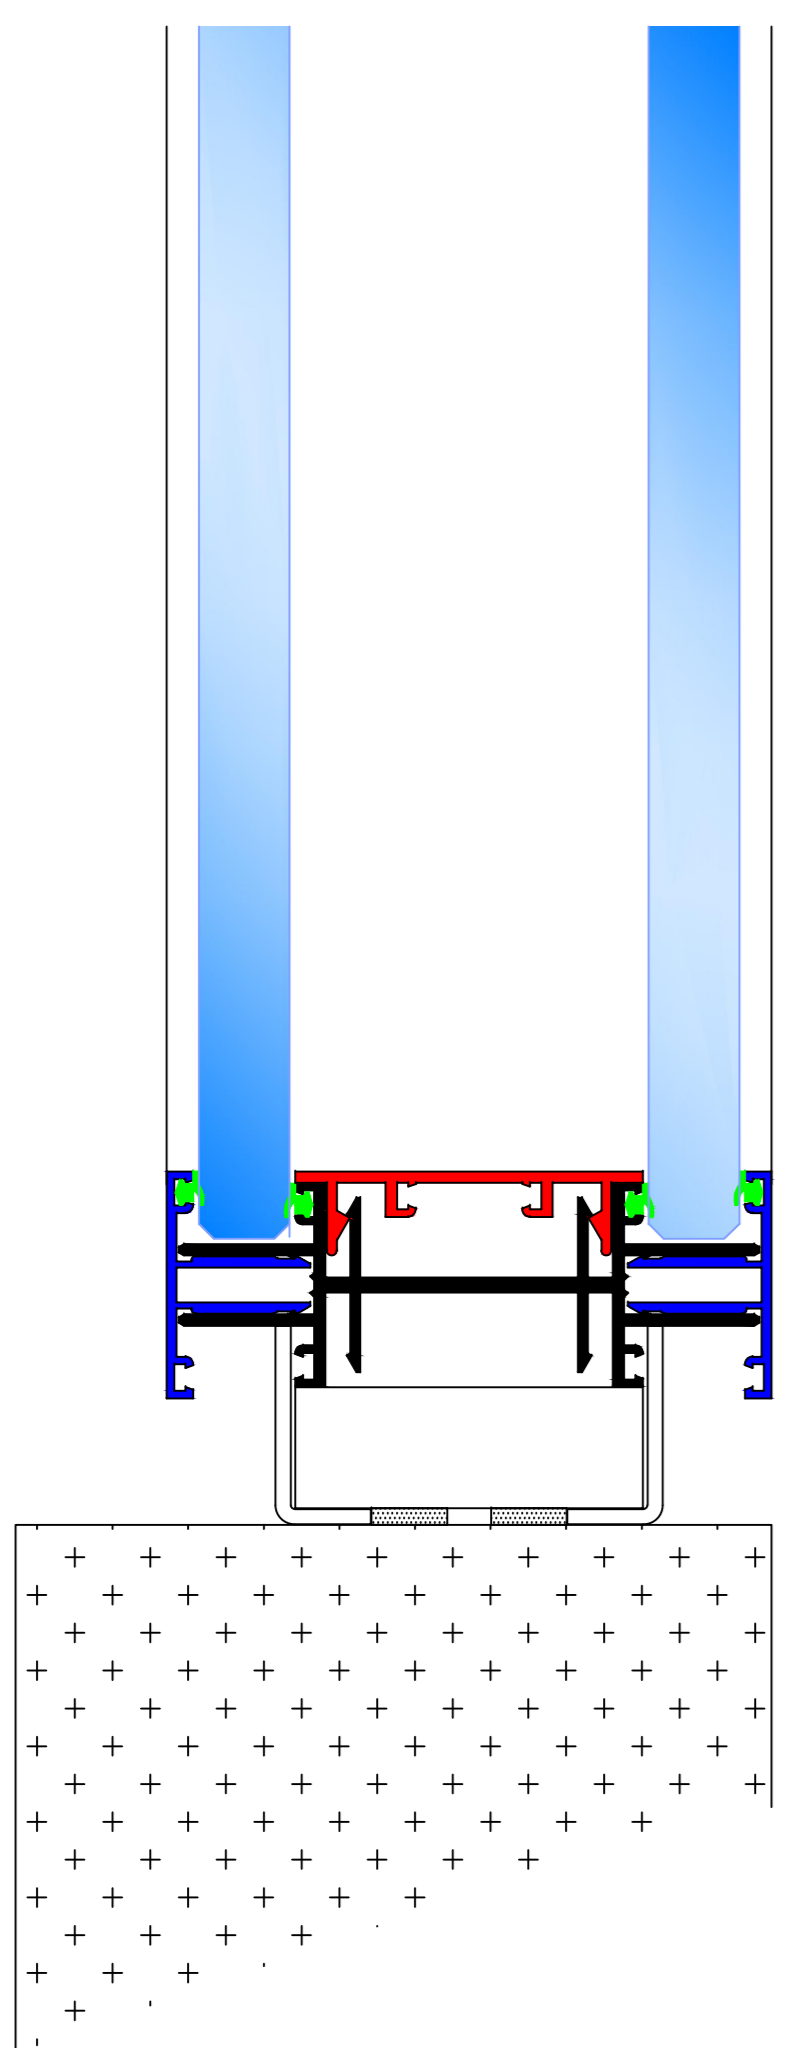

Main subdivisions

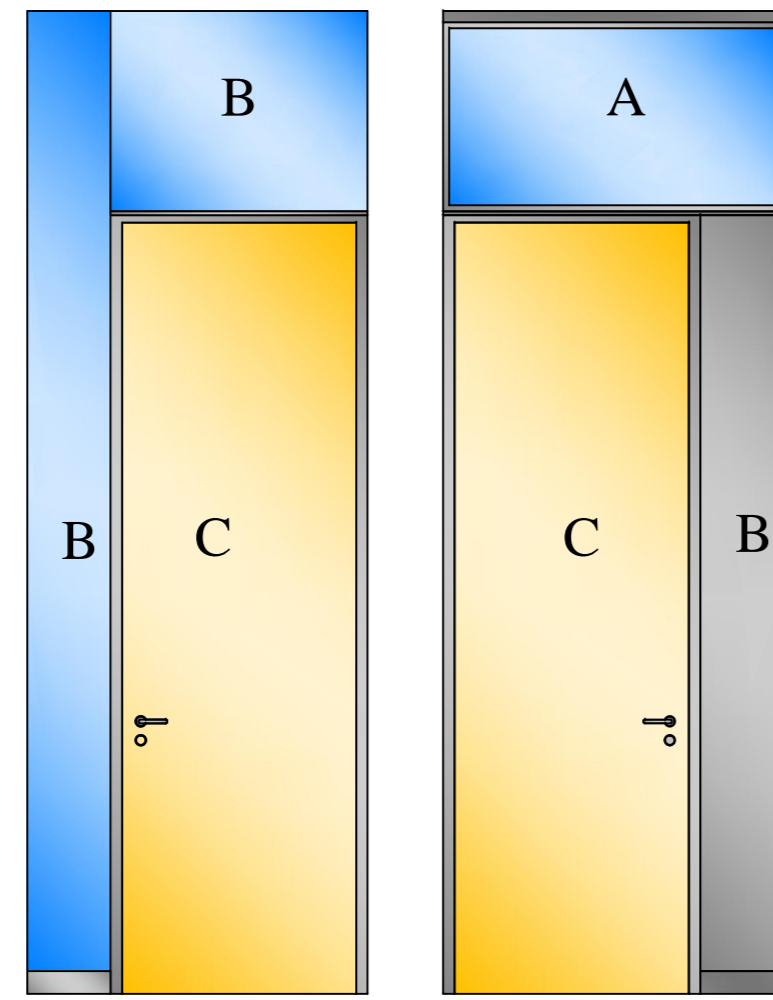

Main subdivisions

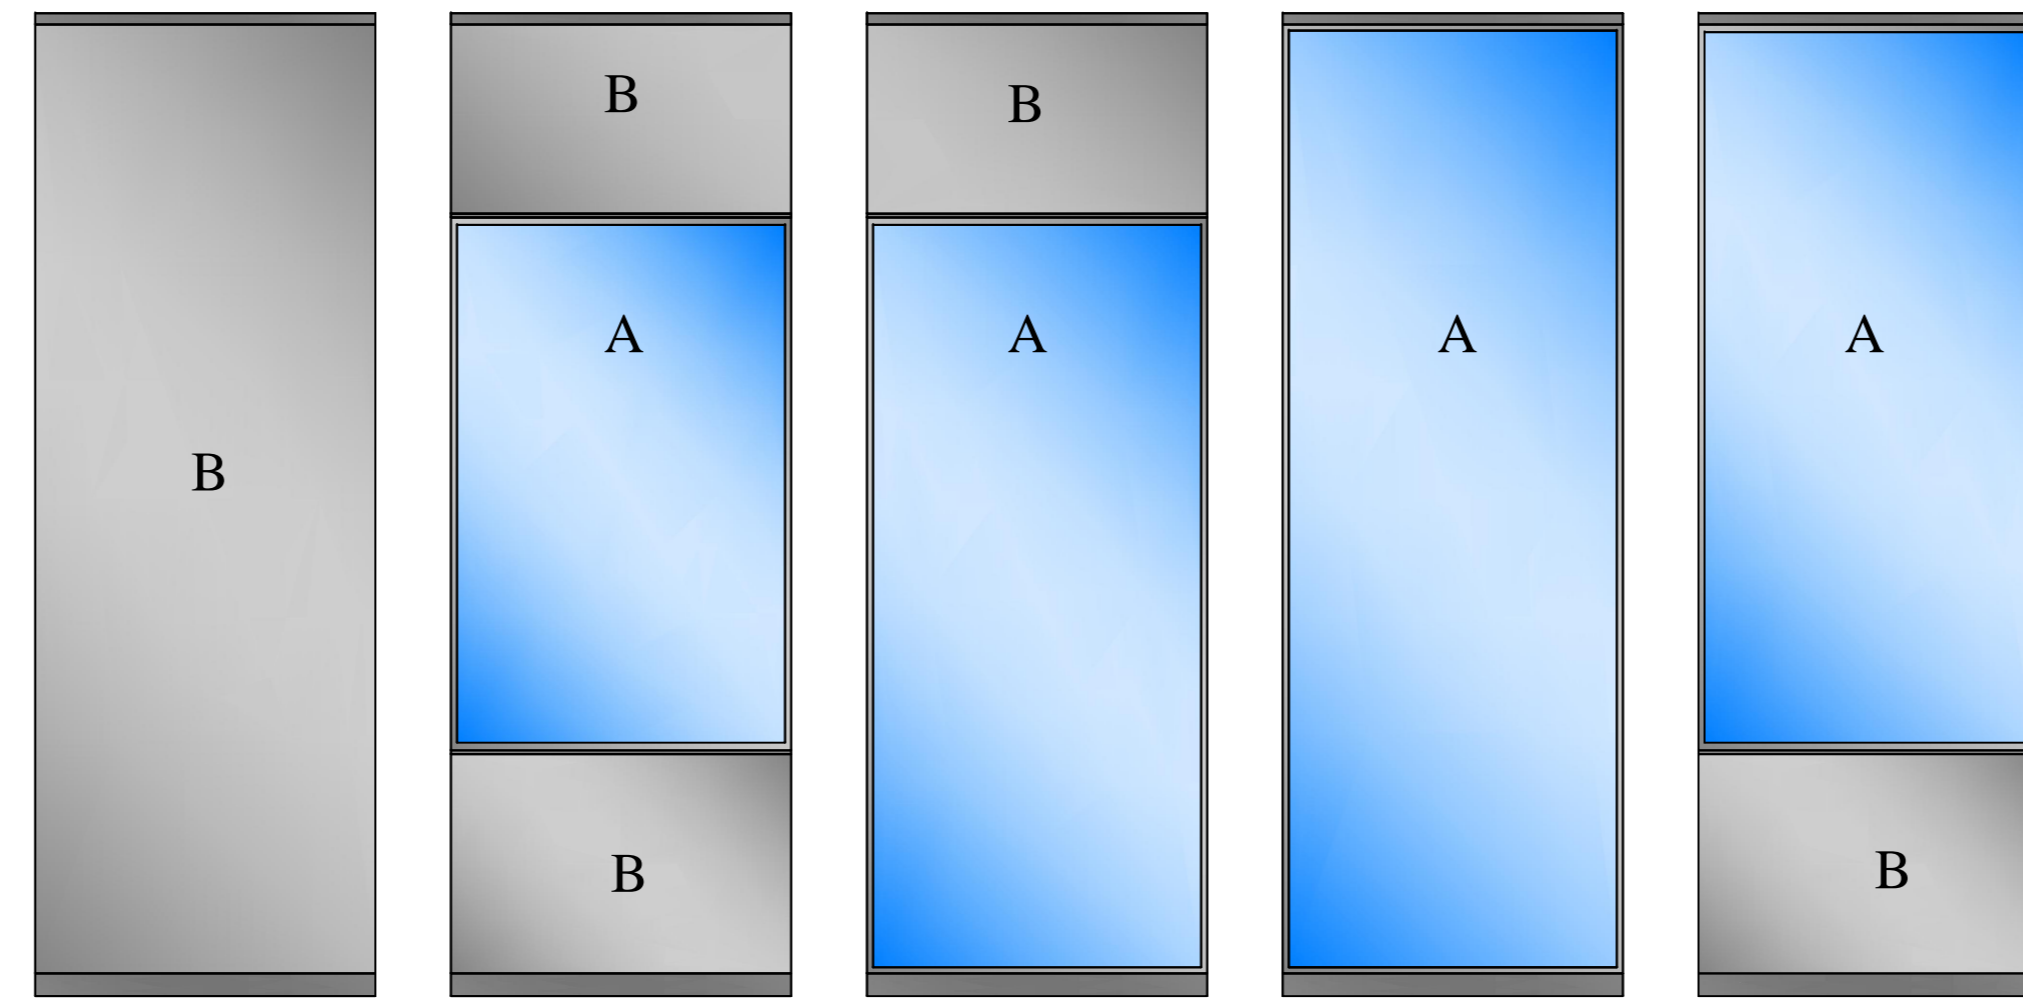

Section

A Glass panel (float, tempered, or triplex)
B Metal panel (pre-coated steel sheets/aluminum/wood)
C Door (wood/pre-coated steel sheets/aluminum)

Horizontal Section
Scale 1:1

Connection

Normal Section
with fixing by bolts

Panels Connection

Corner Connection